


SUBURBAN TYPICAL SECTION
55 mph Design Speed



HIGH SPEED URBAN TYPICAL SECTION
55 mph Design Speed

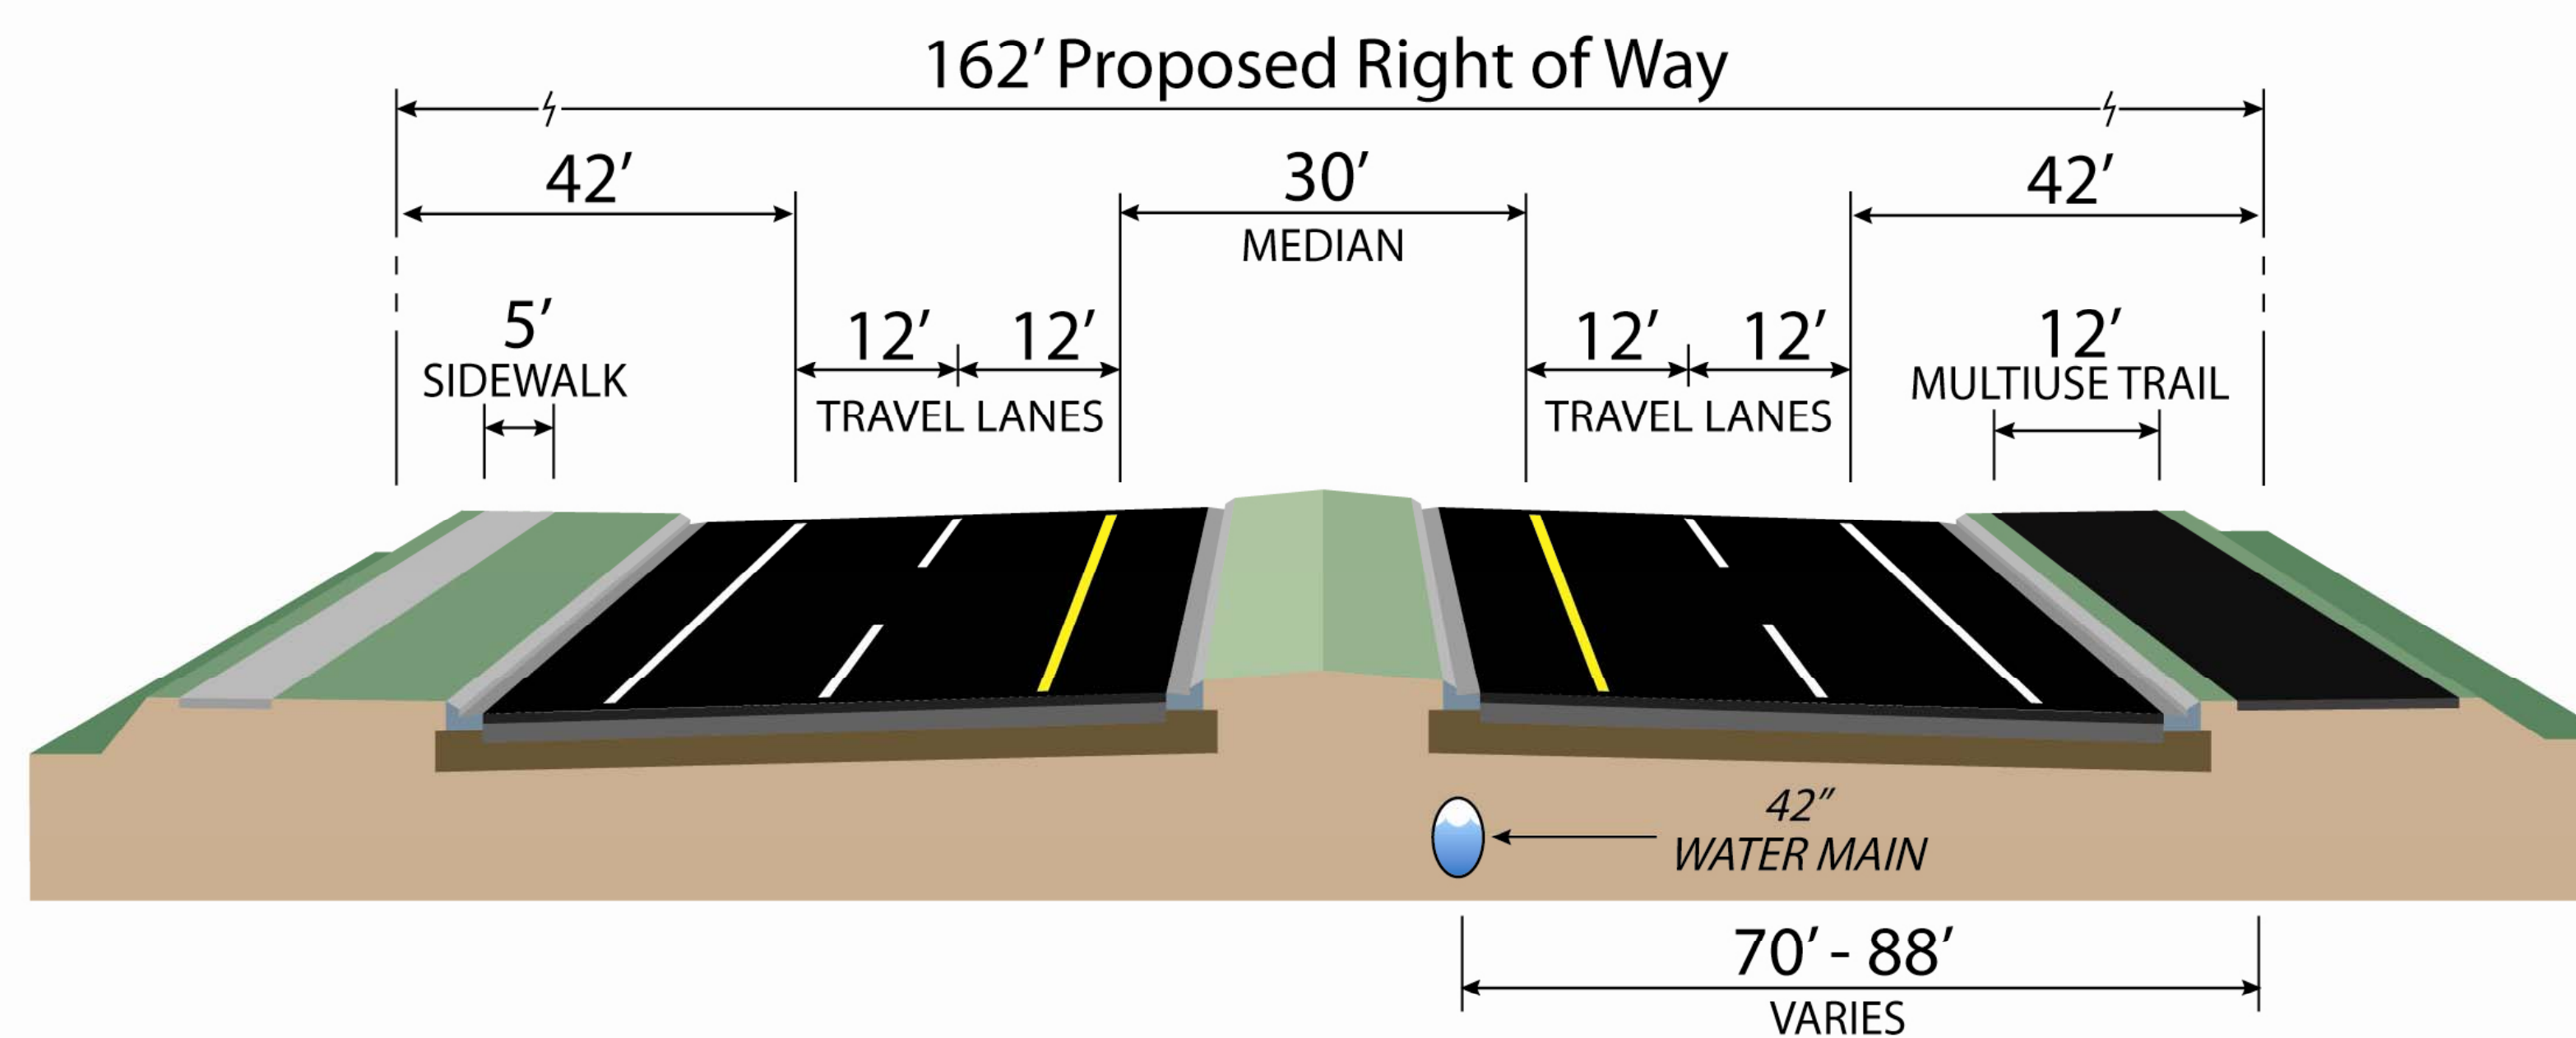

WEST BAY PARKWAY
Project Development and Environment (PD&E) Study